


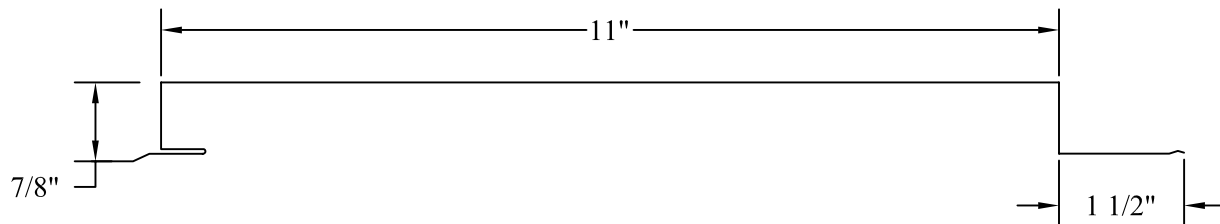


24 GAUGE

VS-111

12" COVERAGE



AVAILABLE IN: 24 GAUGE KYNAR 500/HYLAR 5000
SINGLE OR DOUBLE PERFORATIONS ARE AVAILABLE.
STRIATIONS ARE ALSO AVAILABLE.

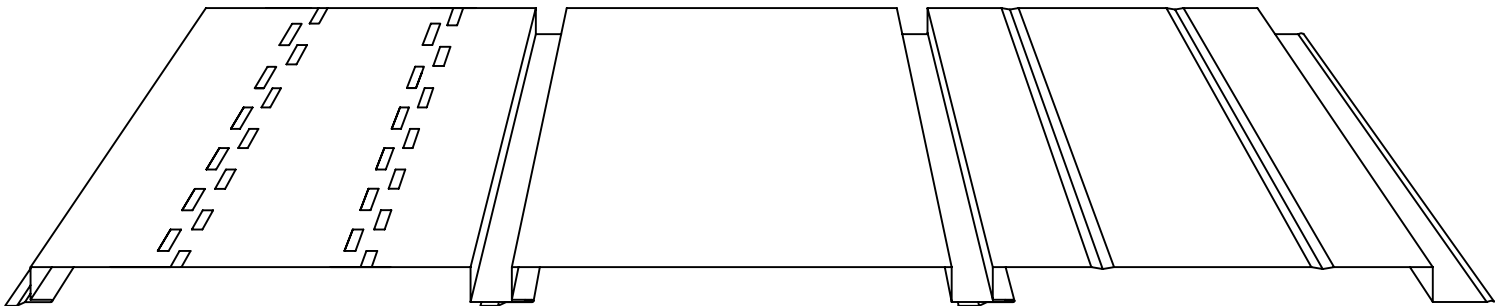

*VENTED PANELS PROVIDE 3-1/2" OF NET FREE AIR SPACE PER LINEAR FOOT FOR EACH PERFORATION.

SCREWS SHOULD BE PLACED AS SHOWN.
MAXIMUM SPAN IS 48" ON CENTER.

